




E-Truss

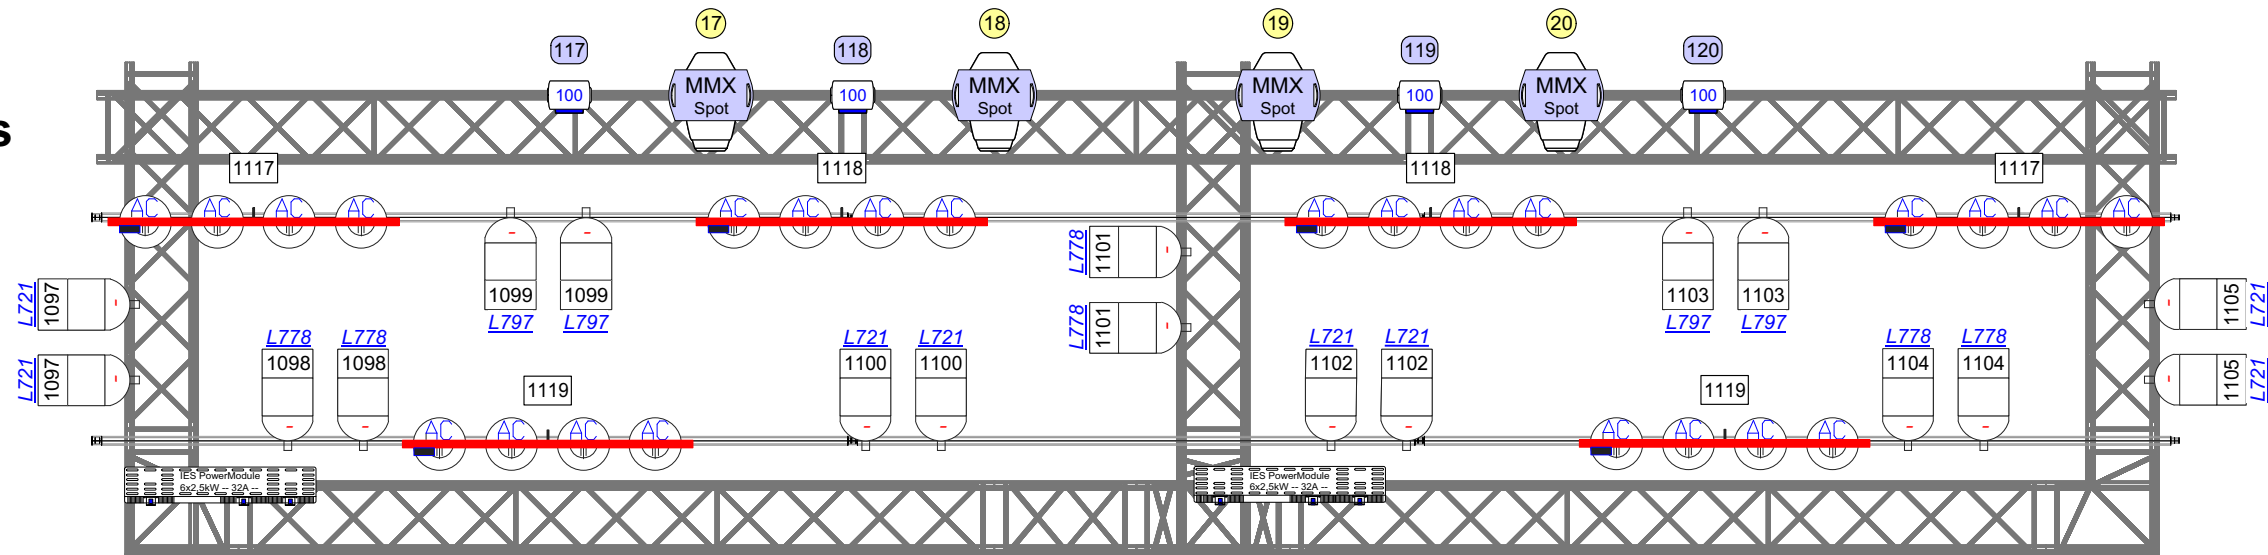

FOH Truss

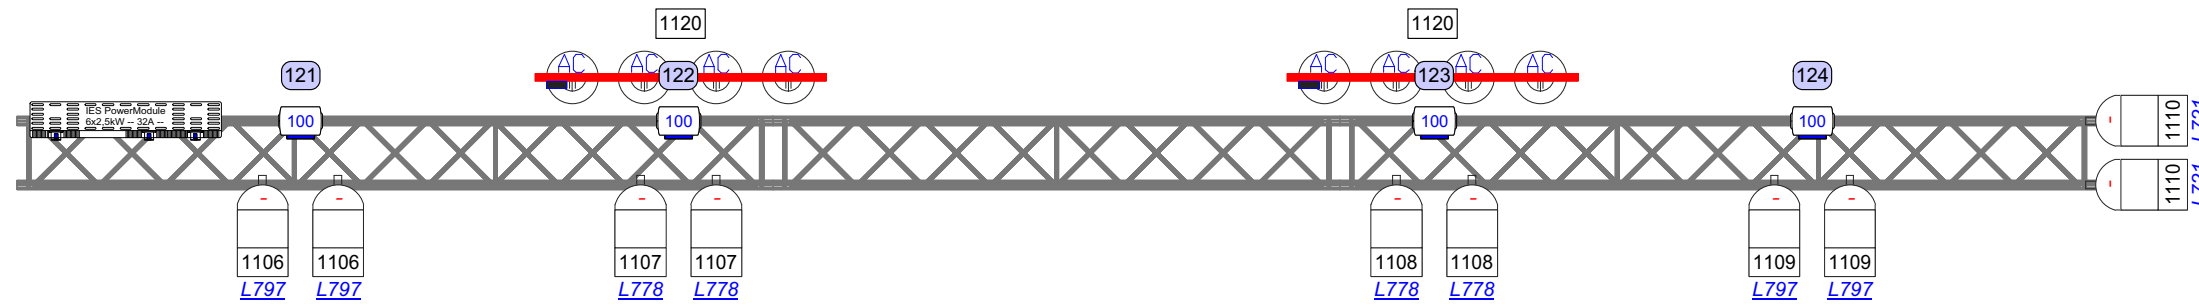

Balcony Truss

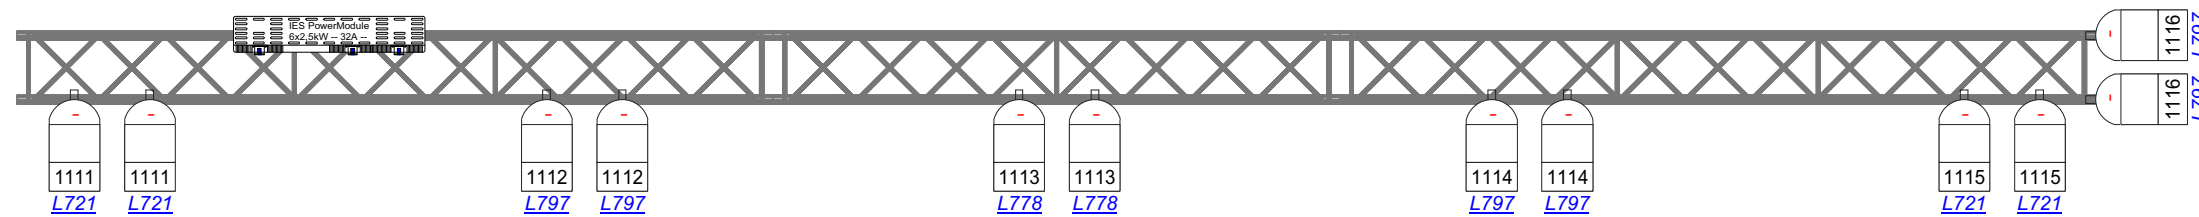

MovingLt: All Layers

Qty	Sym	Type	Mode
20x		Robin MMX Spot	m2
24x		Robin 100 LED Beam	m2
8x		ATOMIC 3000	4ch
6x		Robin 600 LED Wash	m5
4x		ROBIN MMX SPOT	
4x		ATOMIC 3000	4ch
4x		Robin MMX Spot	m2
6x		Robin 600 LED Wash	m5

Conventional: All Layers

Qty	Sym	Type
16x		Fourbar ACL Black (1/2 Set)
88x		PAR64 220 Black
14x		Source Four Profile Zoom 15'-30' LED SERIES 2 LUSTR
9x		4Light Par36 1CH

Season 2018-2019 <small>Showdate:</small>		Main Hall - Lights <small>Pilot Subject:</small>	
<small>Loadin:</small> 08-2018	<small>Loadout:</small> 07-2019	Main Hall Lights - Fixture Numbers	<small>Revision #:</small> _v1_a
		<small>Client:</small> Lennart Lindhout	<small>Jobnumber:</small> Lennart Lindhout
<small>Venue:</small> Patronaat, Haarlem, NL	<small>Scale:</small> 1:50	<small>Paper size:</small> A3	<small>Drawn by:</small> Lennart Lindhout