




CATWALK U.S.

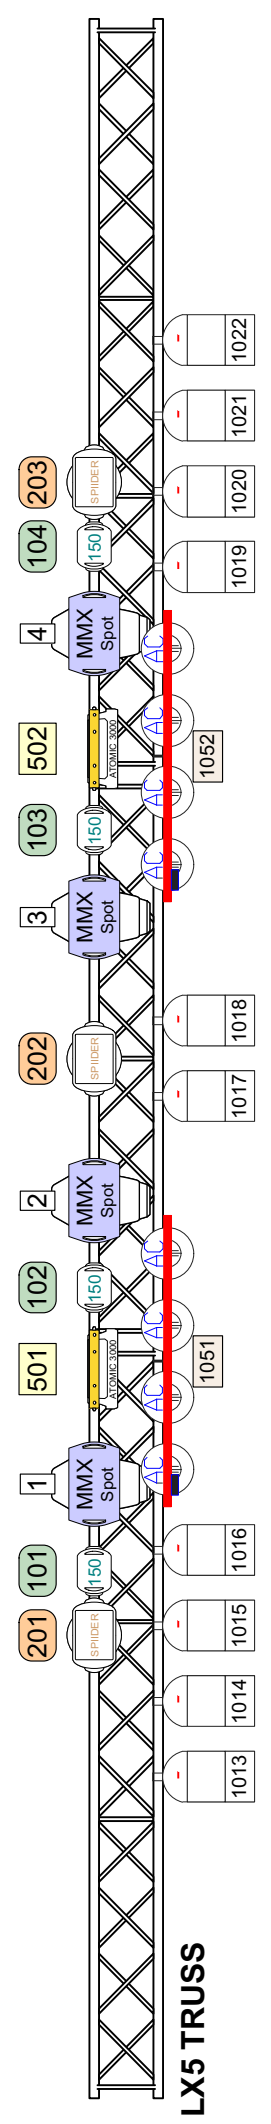


LX5 TRUSS

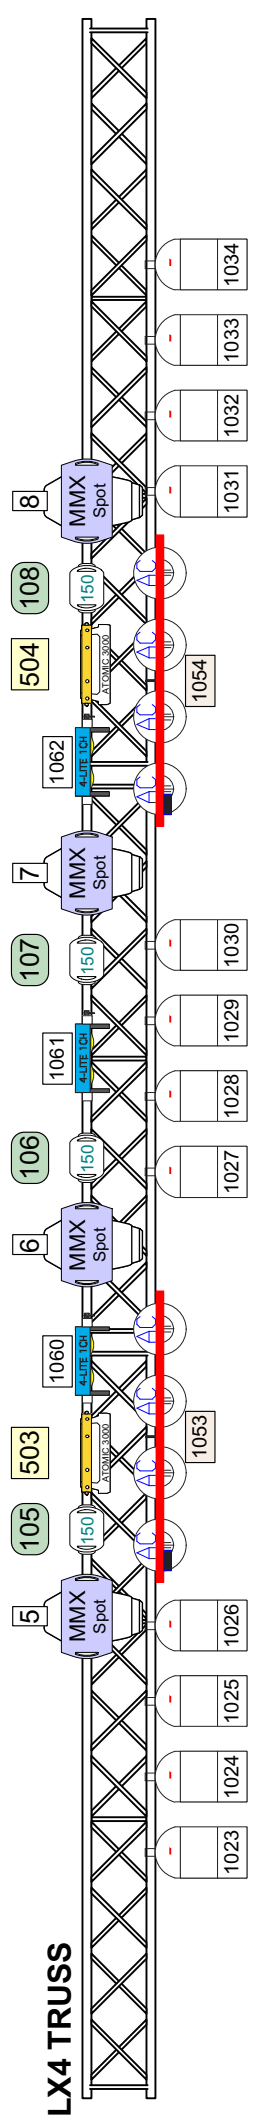


LX4 TRUSS

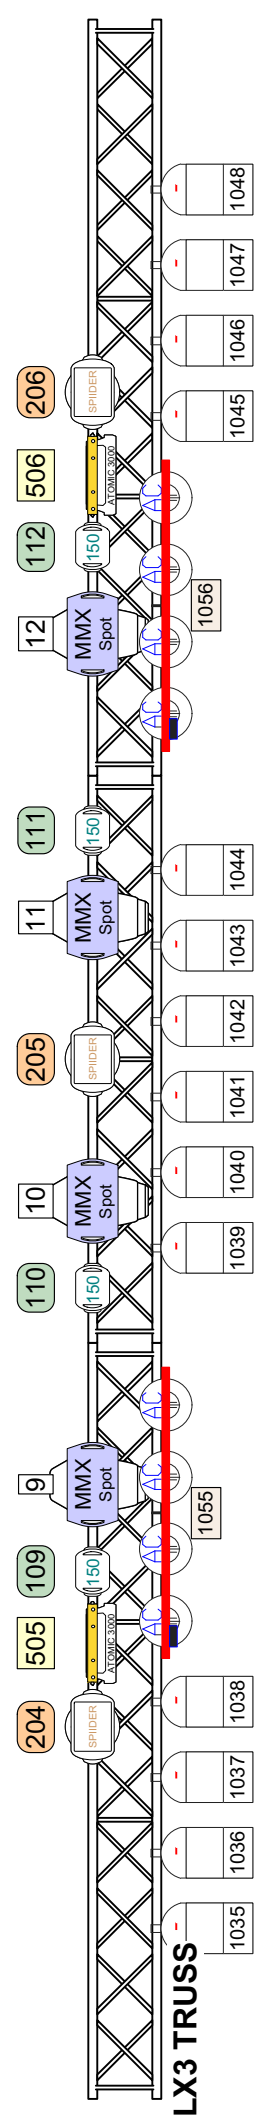


LX3 TRUSS

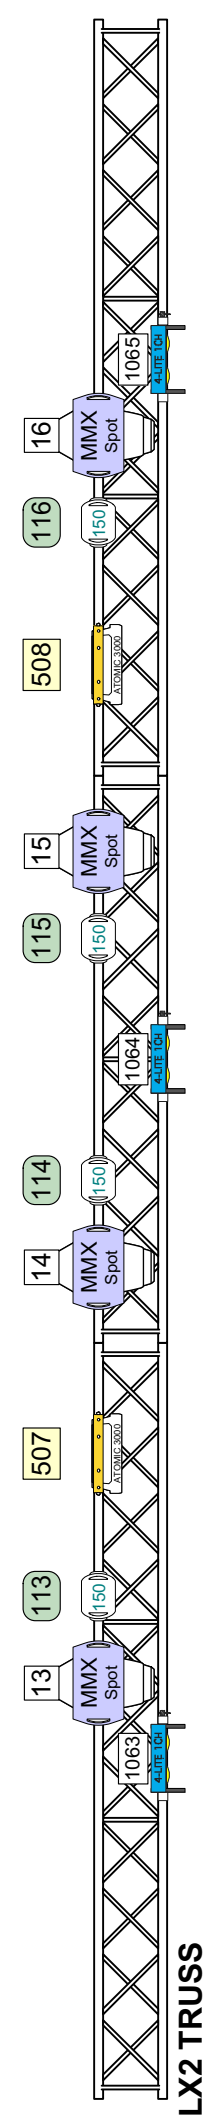

LX2 TRUSS

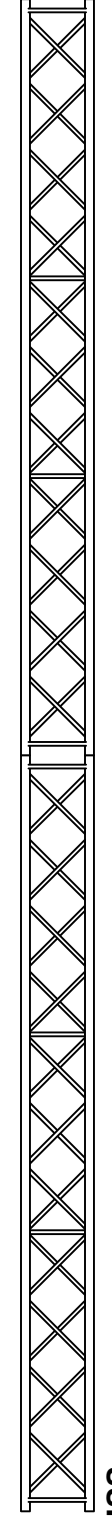

LX1 TRUSS

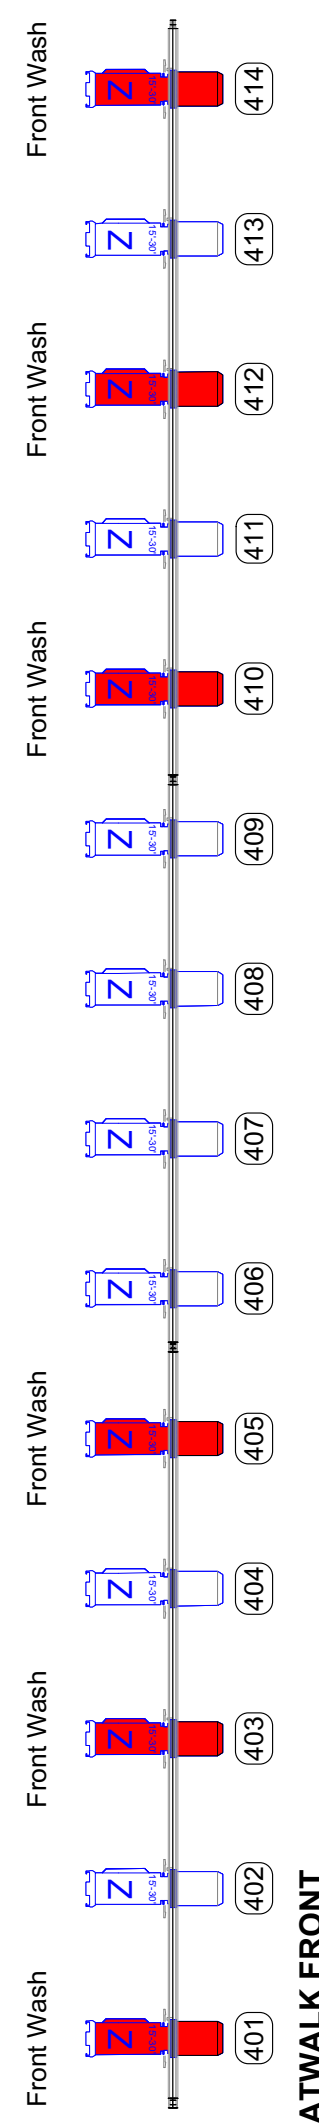

CATWALK FRONT

MovingLt:			
Qty	Sym	Type	Mode
20x		Robin MMX Spot	m2
24x		ROBIN 150 LED BEAM	m1
8x		ATOMIC 3000	4ch
14x		ROBIN SPIDER RGBW	m1
4x		ROBIN MMX SPOT	4ch
4x		ATOMIC 3000	4ch
4x		Robin MMX Spot	m2
8x		ROBIN 150 LED BEAM	m1

Conventional:			
Qty	Sym	Type	Type
16x		Fourbar ACL Black (1/2 Set)	
88x		PAR64 220 Black	
14x		Source Four Profile Zoom 15'-30'	LED SERIES 2 LUSTR
9x		4Light Par36	1CH

Season 2018-2019 **Main Hall - Lights**

Loadin: 08-2018 Loadout: 07-2019

Patronaat

Design: Lennart Lindhout	Revision #: _v1_a
Venue: Patronaat, Haarlem, NL	Jobnumber:
Scale: 1:50	Drawn by: Lennart Lindhout
Paper size: A3	