


### Symbol Key

Light	
	ETC Source4 Jr Zoom 3
	James Thomas 2-light Molefay 4
	PAR64 ACL 2kW 4
	PAR64 CP61-NSP 26
	HPS-130 6
	Martin Atomic 3000 DMX - 4ch 2
	High End Systems Color Command - 4ch 6
Moving Light	
	Robe Robin MMX Spot - m2 (31ch) 8
	Robe Robin LEDBeam 150 - m1 (22ch) 12

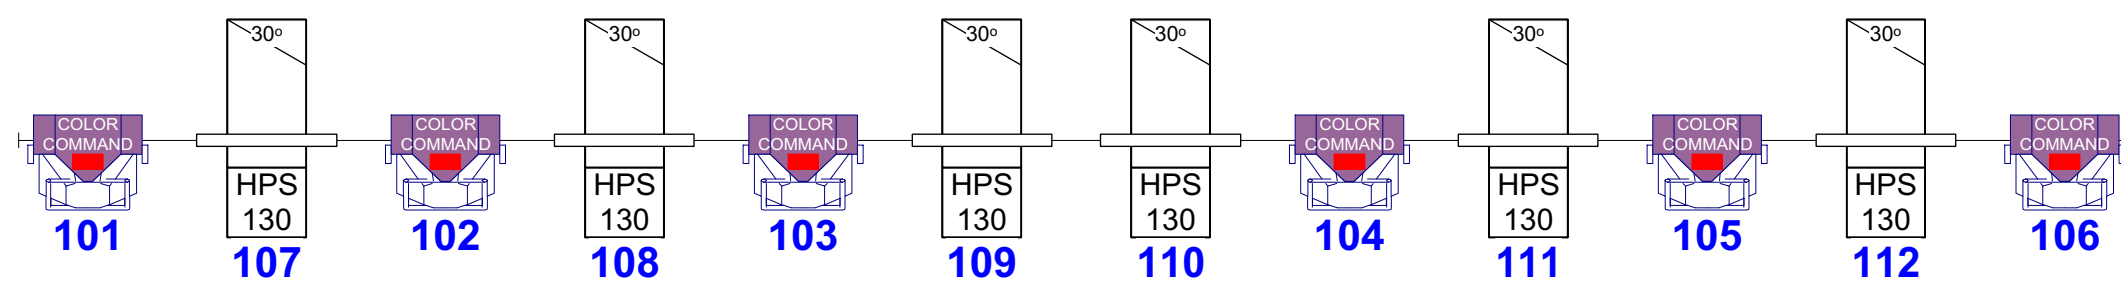

**patronaat**

<b>Season 2019-2020</b>		<b>Stage 2 Light Plot</b>	
Project date: Juli 2019 till Juli 2020		Venue: Event location	
Project Manager: Lennart Lindhout		Drawn by: Lennart Lindhout	
File: KZ_PT_19-20_v2.vwx		Print date: 13/09/2019	
Revision:	Scale: 1:25	Papersize: A3	