


Side SL

Side SR

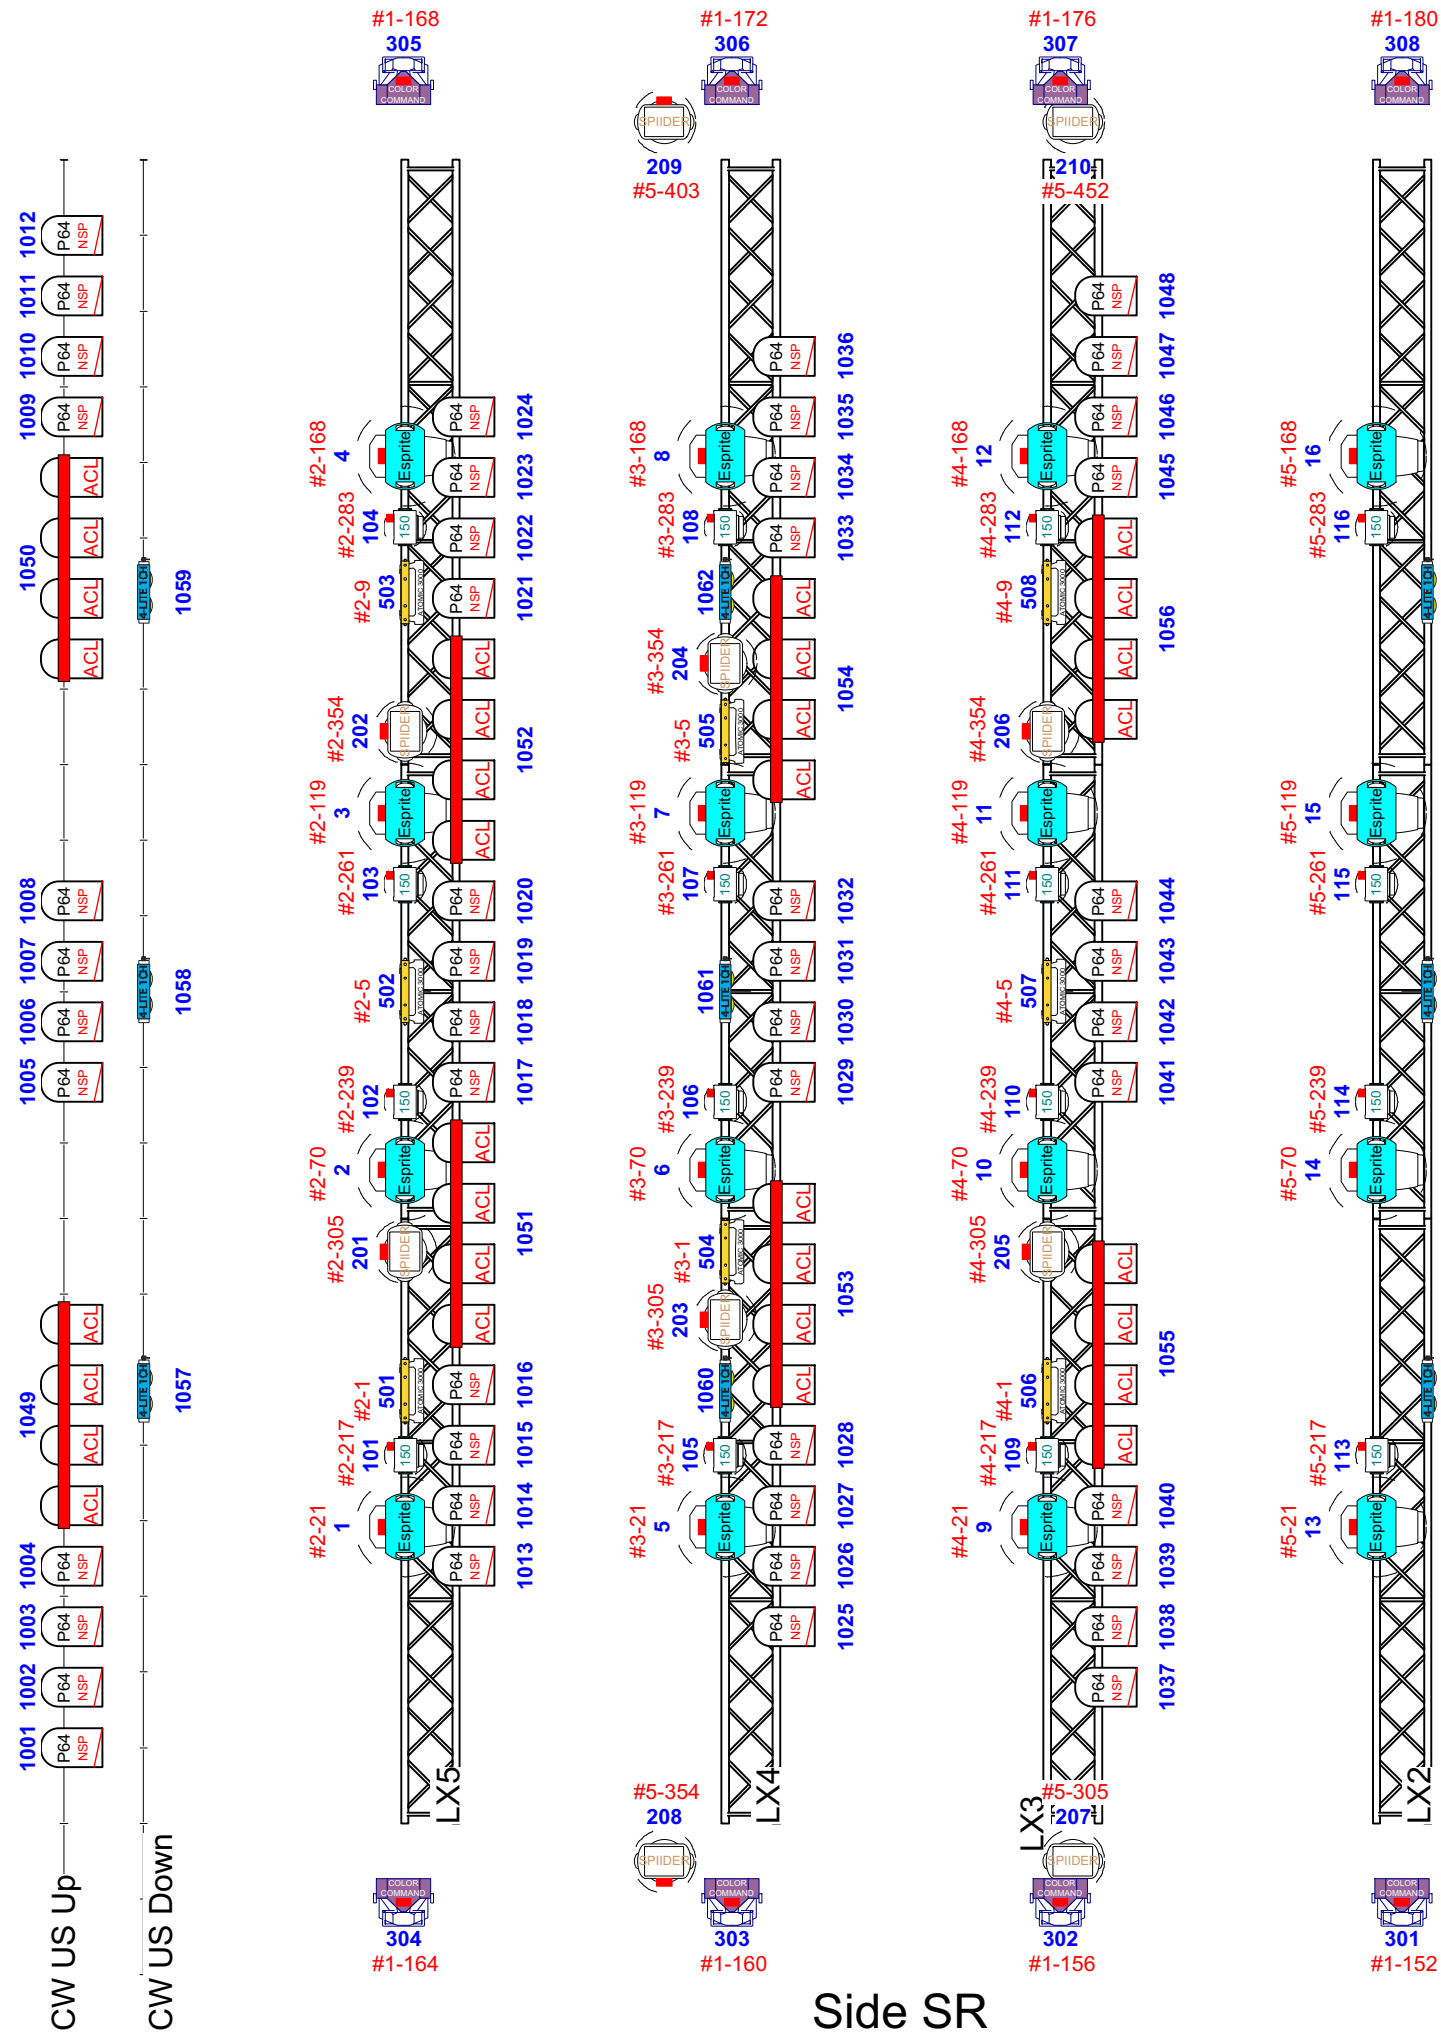

Symbol Key

Light


- Generic Par 36-4 Lite 1ch 9
- PAR64 ACL 2kW 8
- PAR64 CP61-NSP 48
- Martin Atomic 3000 DMX - 4ch 8
- High End Systems Color Command - 4ch 8

Moving Light

- Robe Robin Esprite - m1 (49ch) 16
- Robe Robin Spider - m1 (49ch) 10
- Robe Robin LEDBeam 150 - m1 (22ch) 16

Typical

- 101** Unit Number
- 1a-123** Universe-Address
- M1-6** Multicable-Channel
- LX1** Positie / Notitie

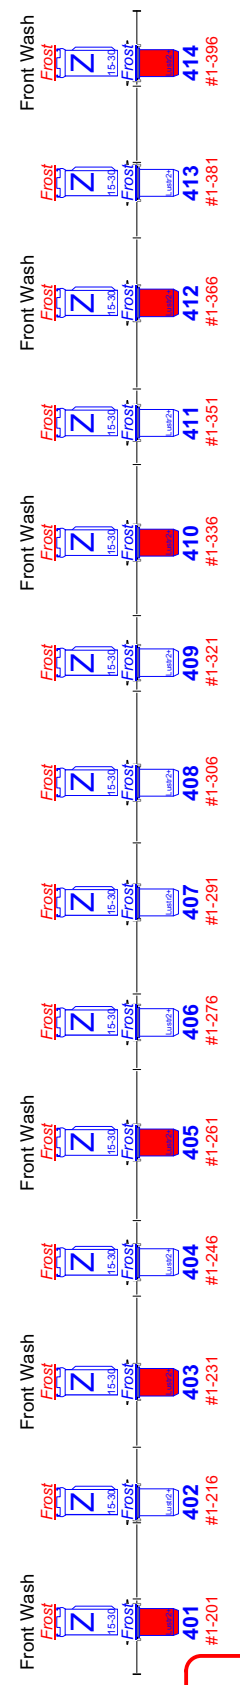

Seizoen 2019-2020		Stage 1 Lighting Plot	
Project date: Juli 2019 t/m Juli 2020		Venue: Stage 1 Patronaat, Haarlem	
Project Manager: Lennart Lindhout		Drawn by: Lennart Lindhout	
File: PT_STG1 - s19-20_v2.vwx		Print date: 08/01/2020	
Revision:	Scale:	Papersize: A3	

patronaat